





AERIAL PHOTOGRAPH SHOWING LOCATION OF PROPOSED TRAINING BARN



WHITEFRIARS SAILING CLUB – ASHTON KEYNES SN6 6QR

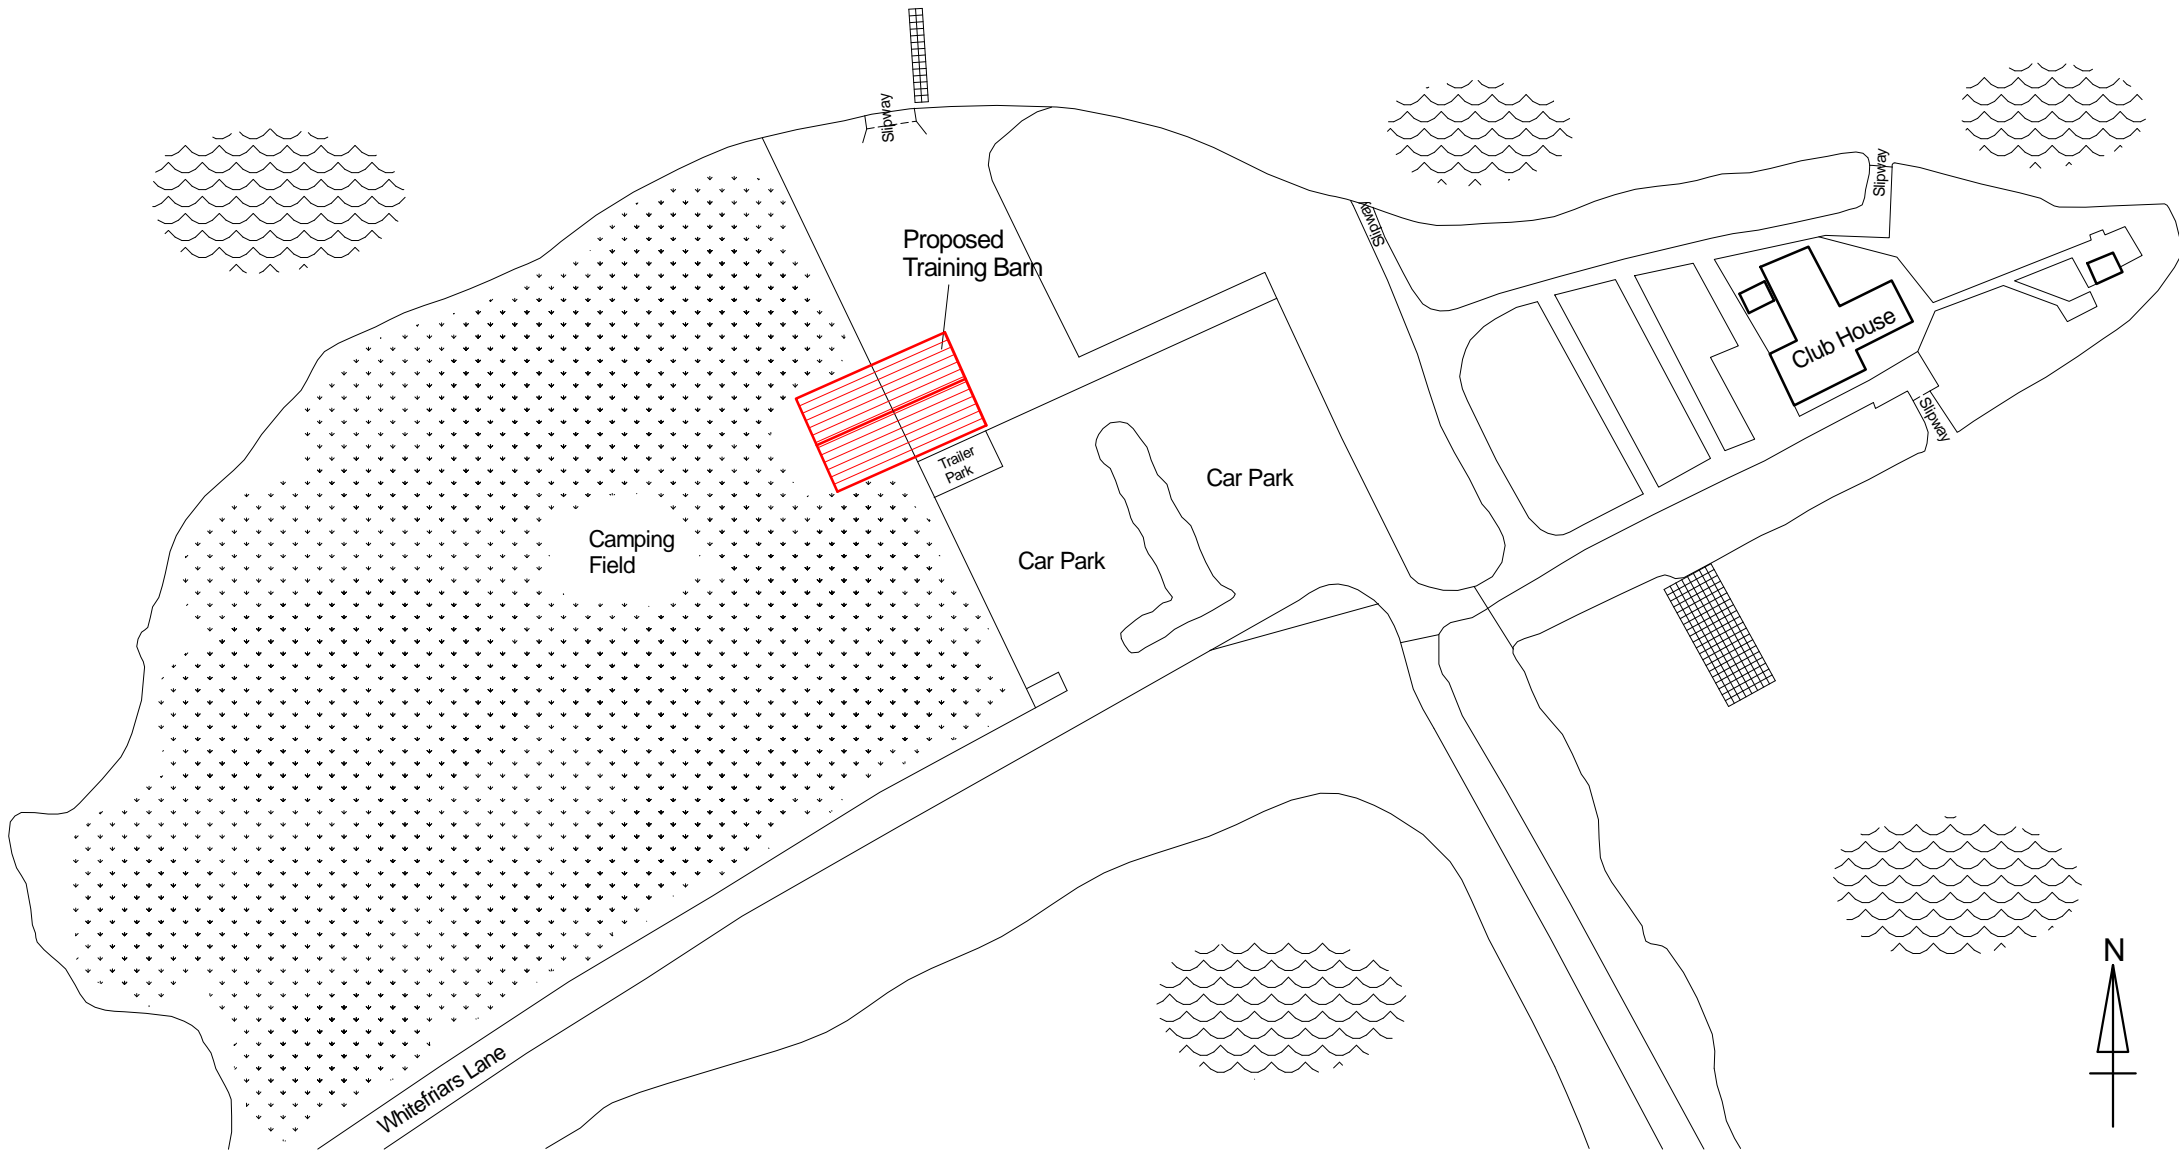


Drq No PA-001 - Proposed Training Barn (Site Plan)
Whitefriars Sailing Club - Ashton Keynes SN6 6QR

Date - 22/02/2014
Scale = 1:800 @A3

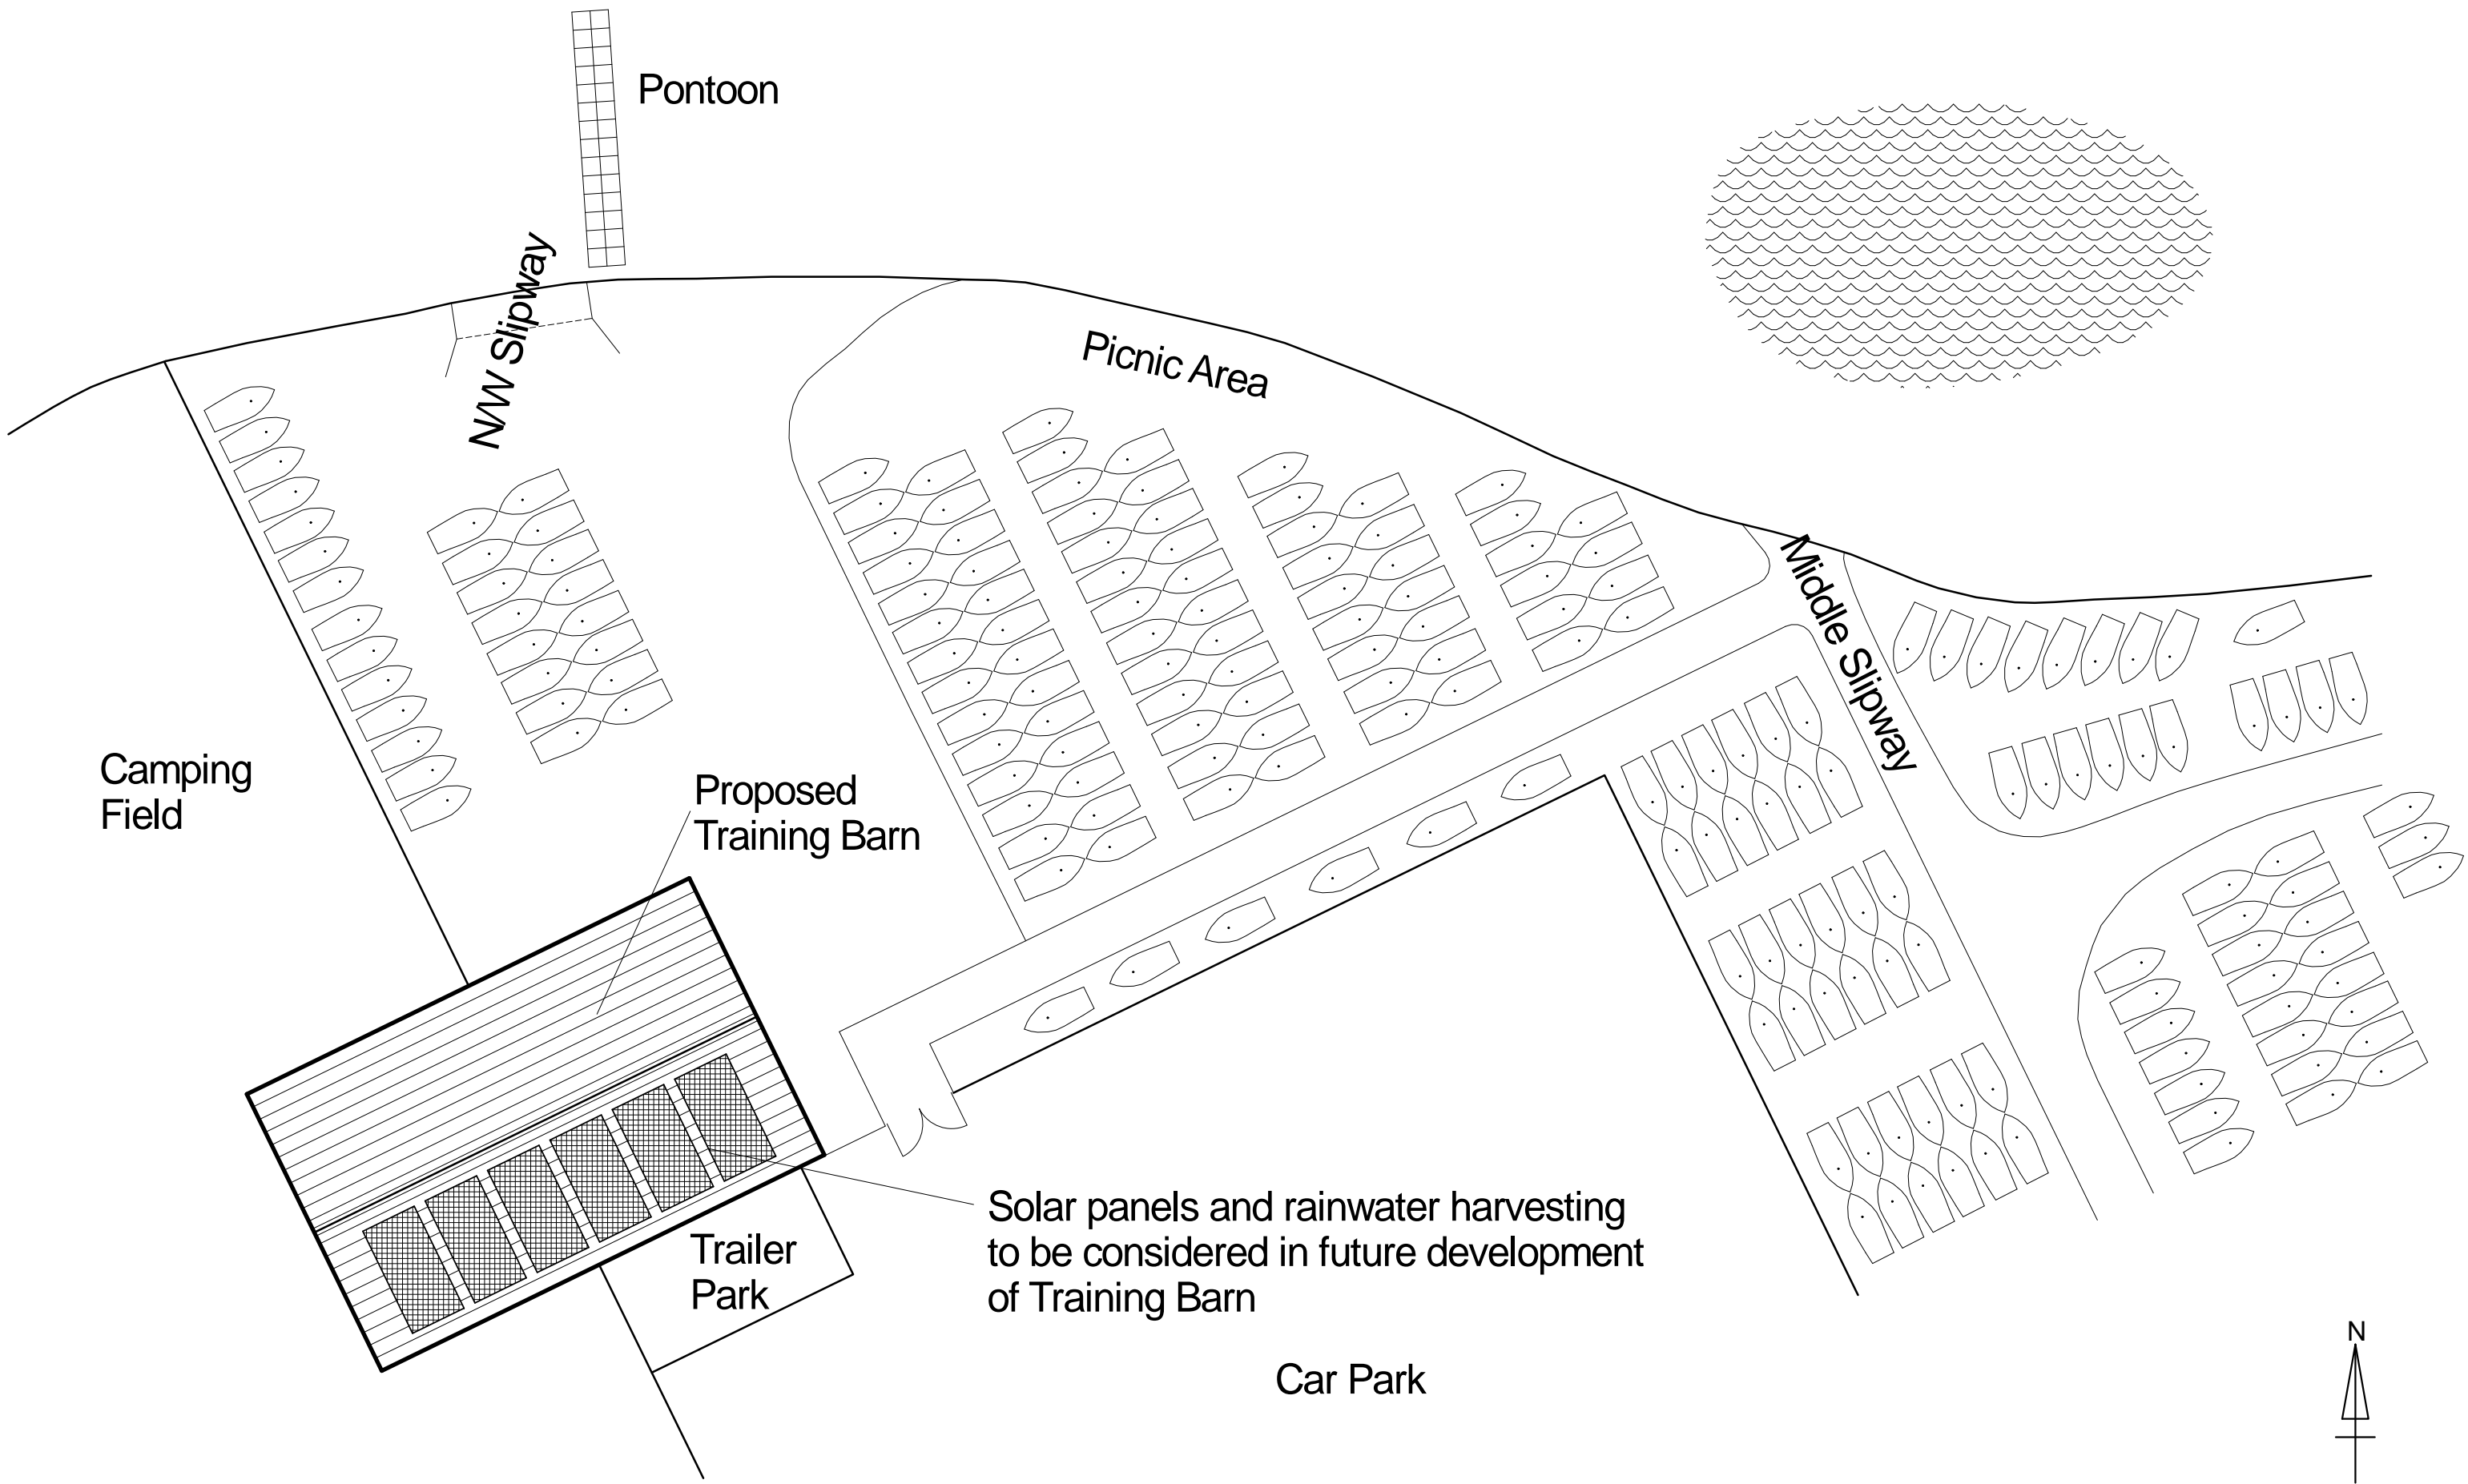

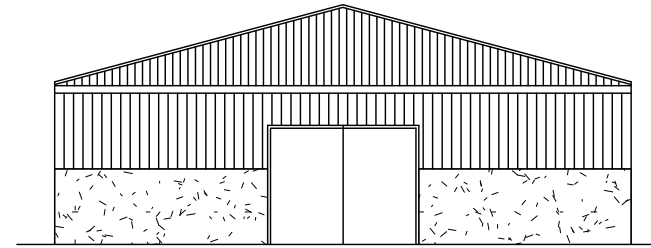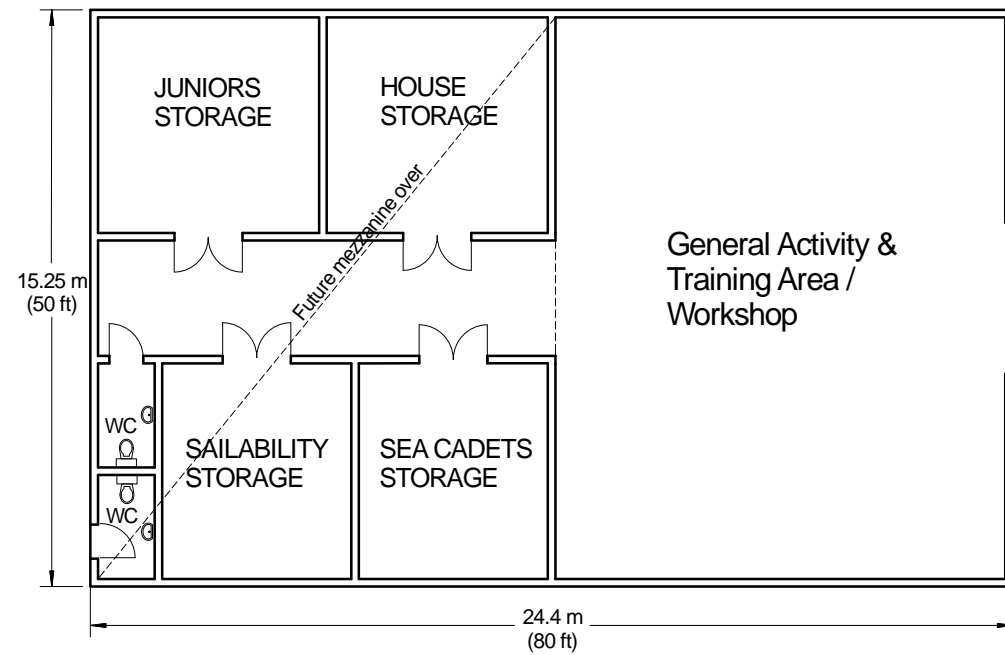


East Elevation

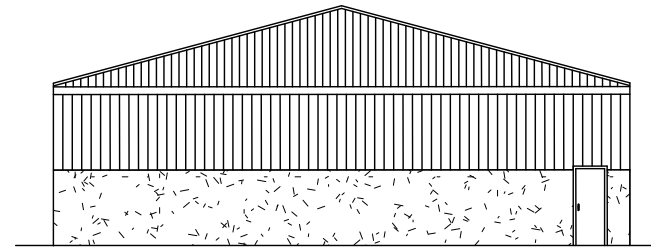


West Elevation

Solar Panels and Rainwater Harvesting to be considered in future development of the Training Barn

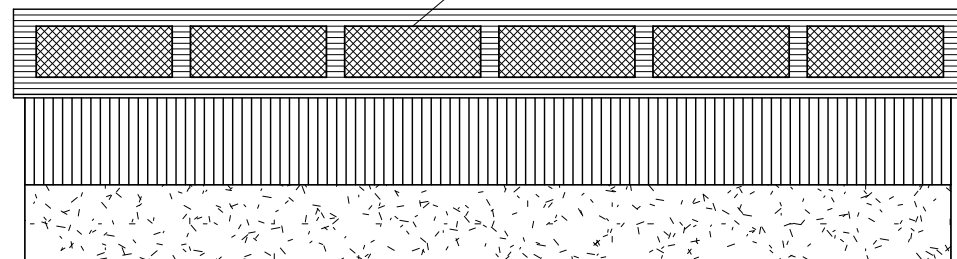

South Elevation

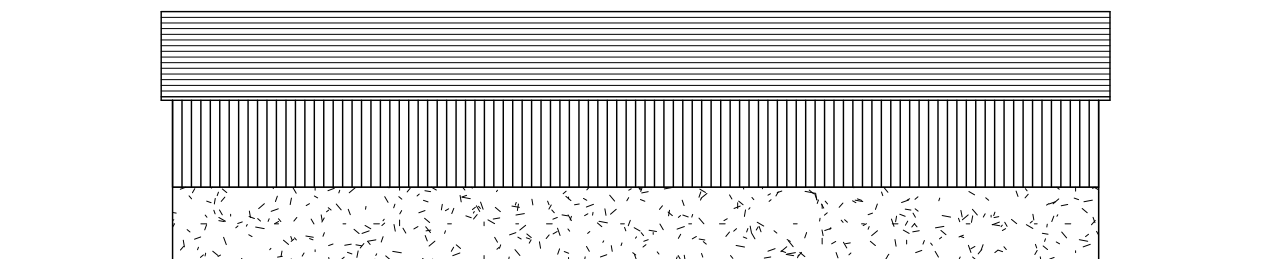

North Elevation (Lakeside)